




SITE PLAN - EXAMPLE ONLY

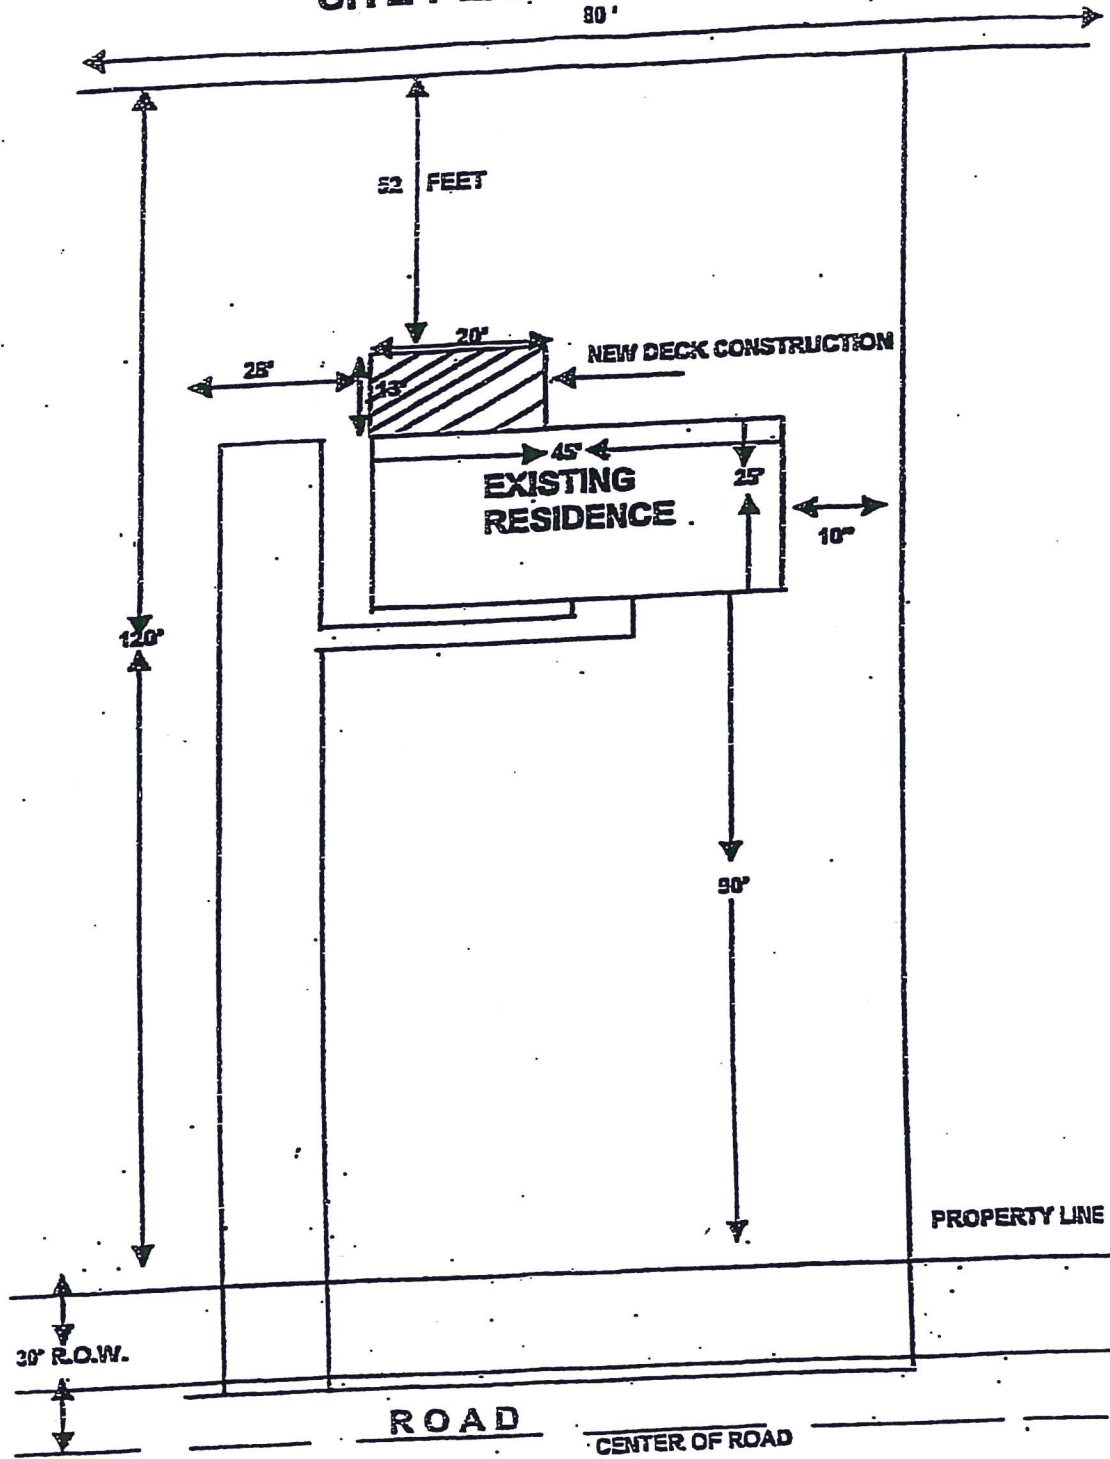

SCALE 1" = 20'